


REAL WOOD REAL FUN PLAYSET

LOWER FLOOR PLAN

SCALE: 1/4" = 1'-0"

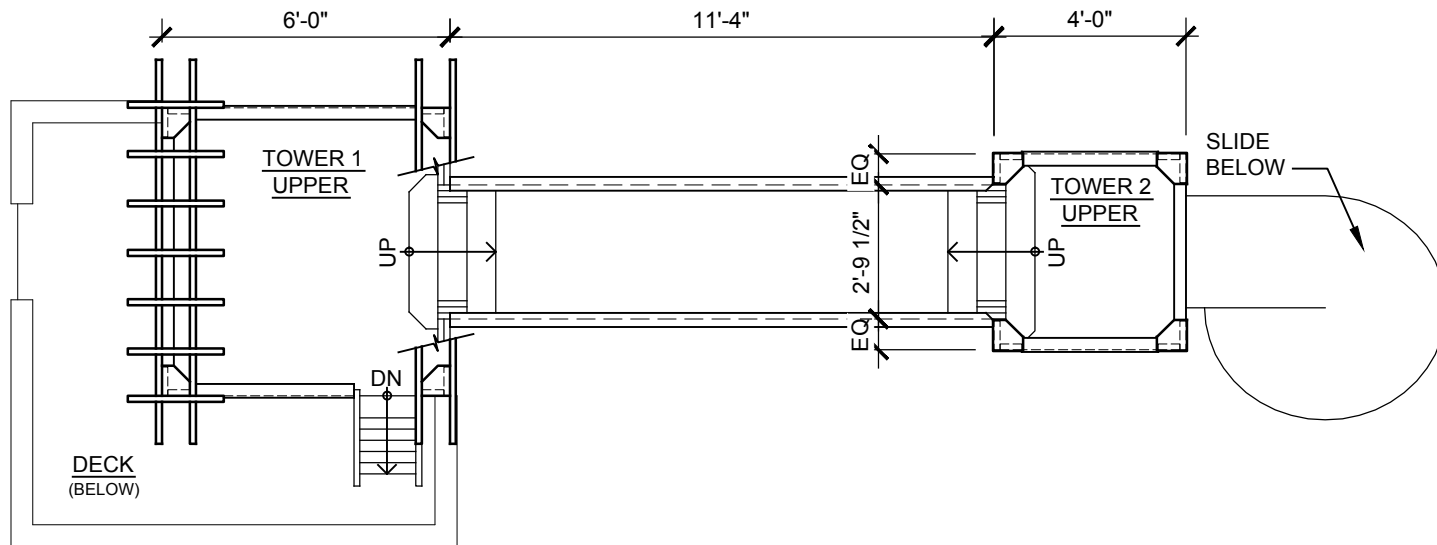


REAL WOOD REAL FUN PLAYSET
UPPER FLOOR PLAN

SCALE: 1/4" = 1'-0"

wood
IT'S REAL.
 realoutdoorliving.com

MyFixitUpLife

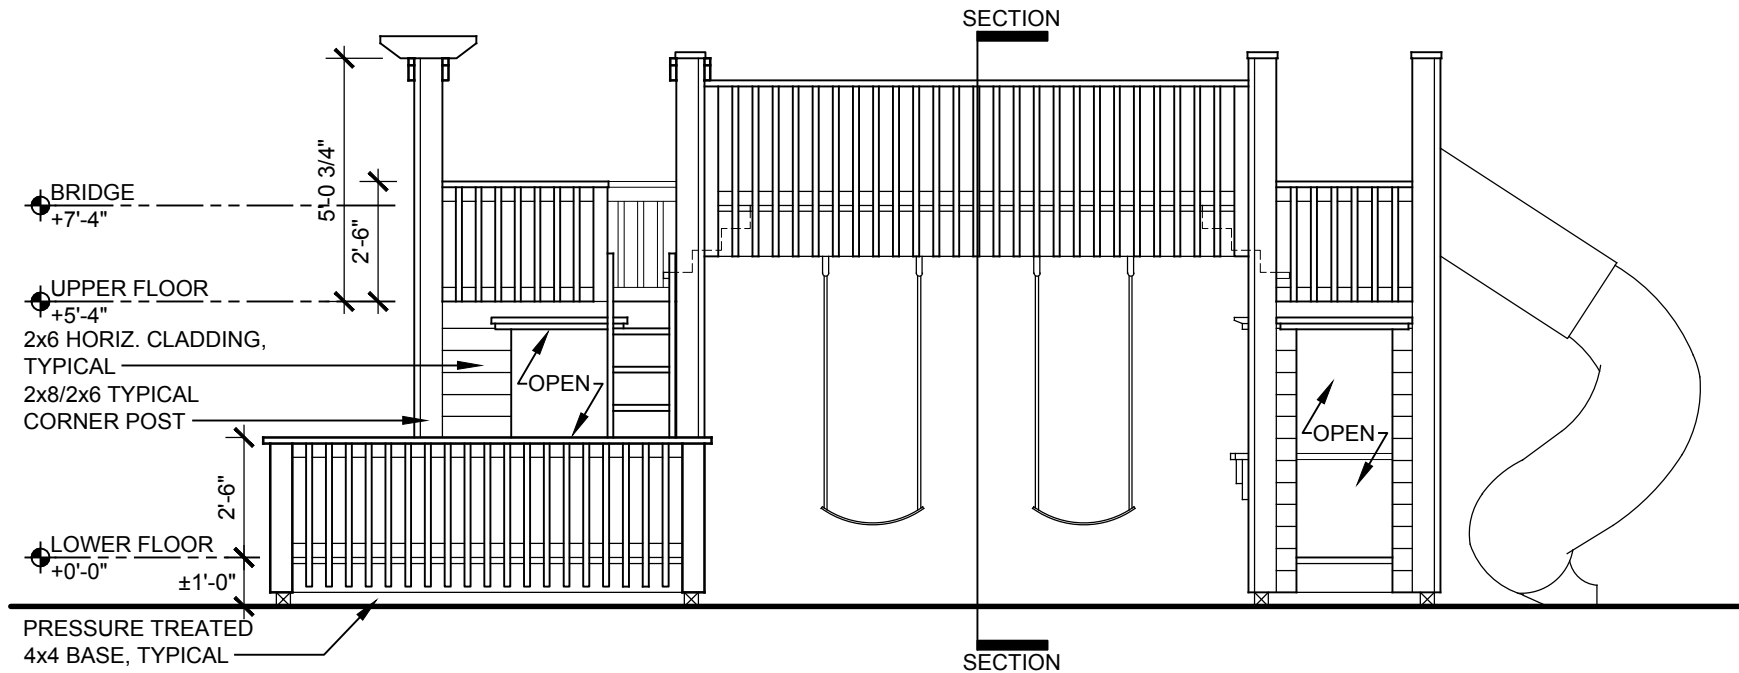


REAL WOOD REAL FUN PLAYSET
FRONT ELEVATION

SCALE: 1/4" = 1'-0"


wood
IT'S REAL.
 realoutdoorliving.com

MyFixitUpLife

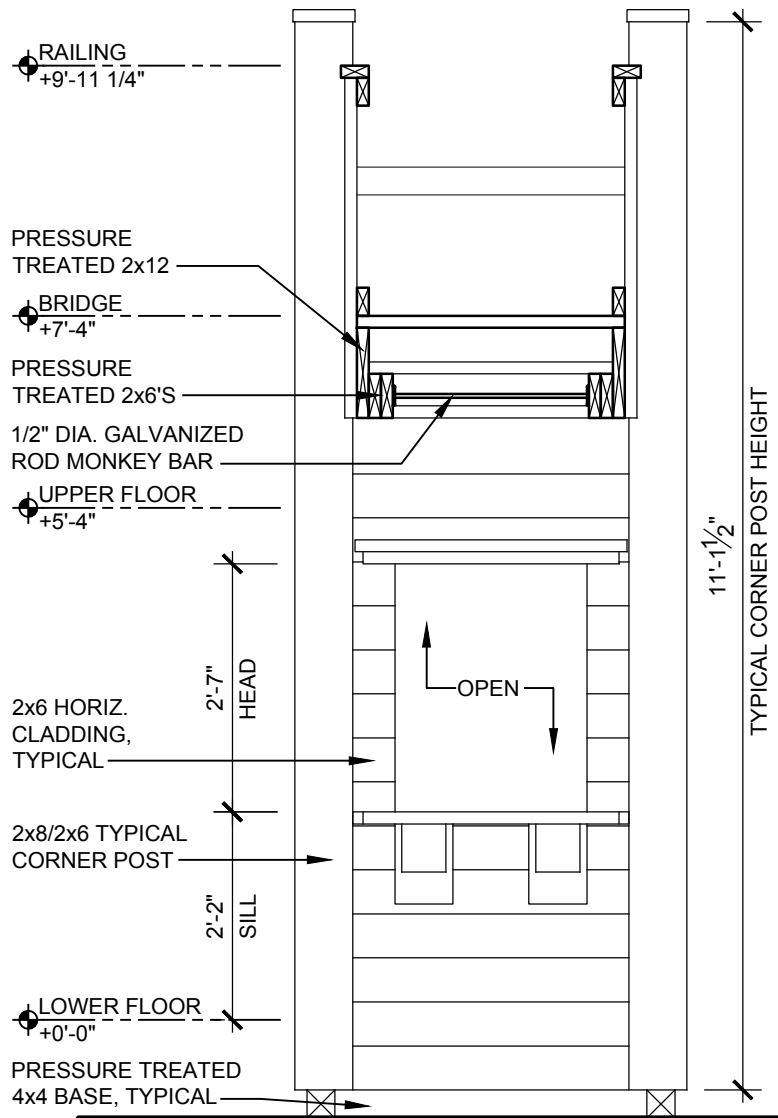

REAL WOOD REAL FUN PLAYSET
SECTION

SCALE: 1/2" = 1'-0"

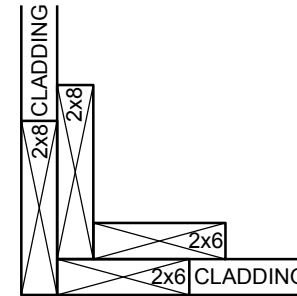

REAL WOOD REAL FUN PLAYSET
TYPICAL TOWER CORNER DETAIL

SCALE: 1 1/2" = 1'-0"

wood
IT'S REAL.
realoutdoorliving.com

MyFixitUpLife